


**Henry Smith Playing Field Skatepark | Potton Town Council | January 2017**







Henry Smith Playing Field Skatepark | Potton Town Council | January 2017



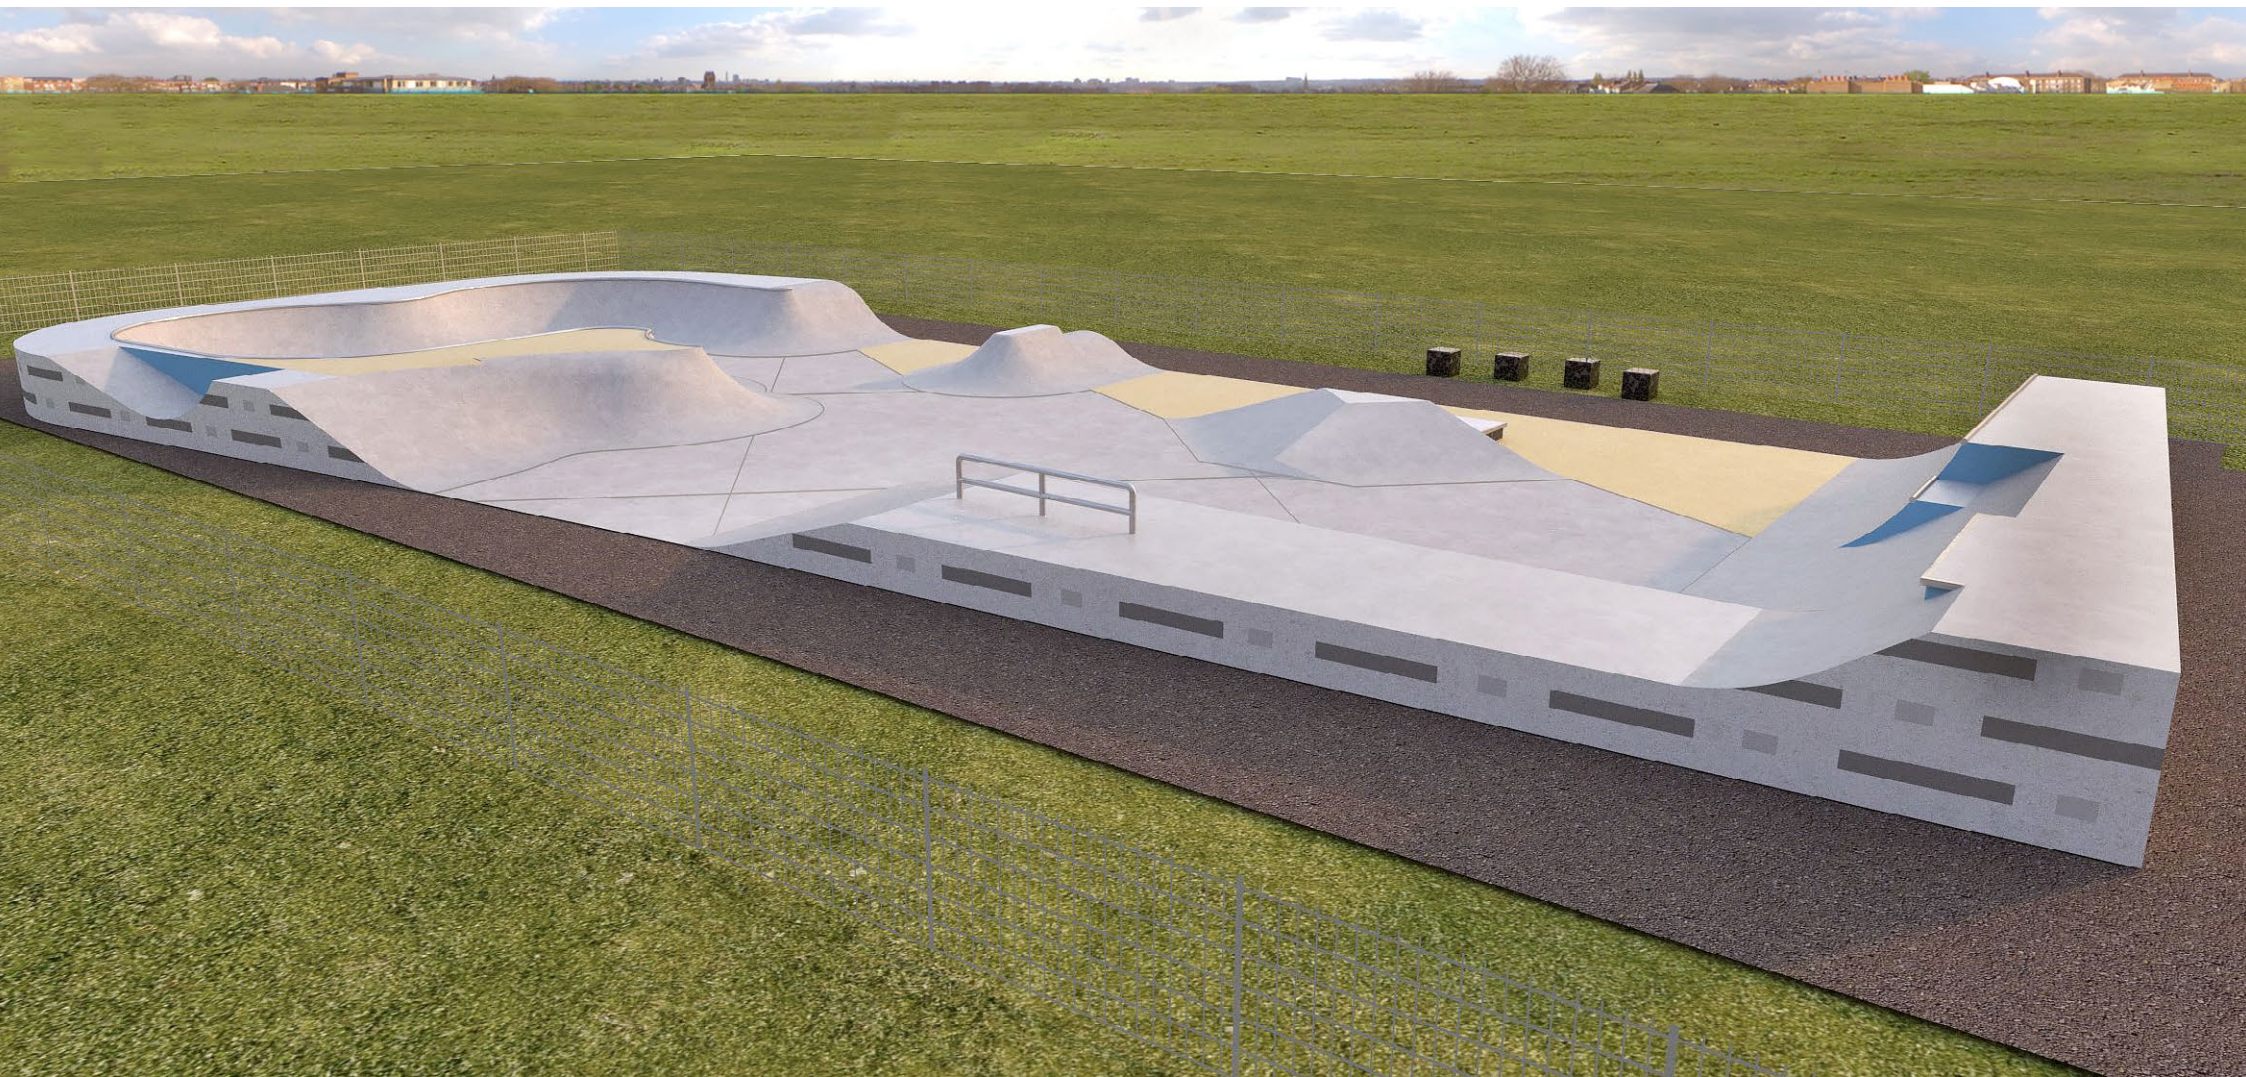

**Henry Smith Playing Field Skatepark | Potton Town Council | January 2017**



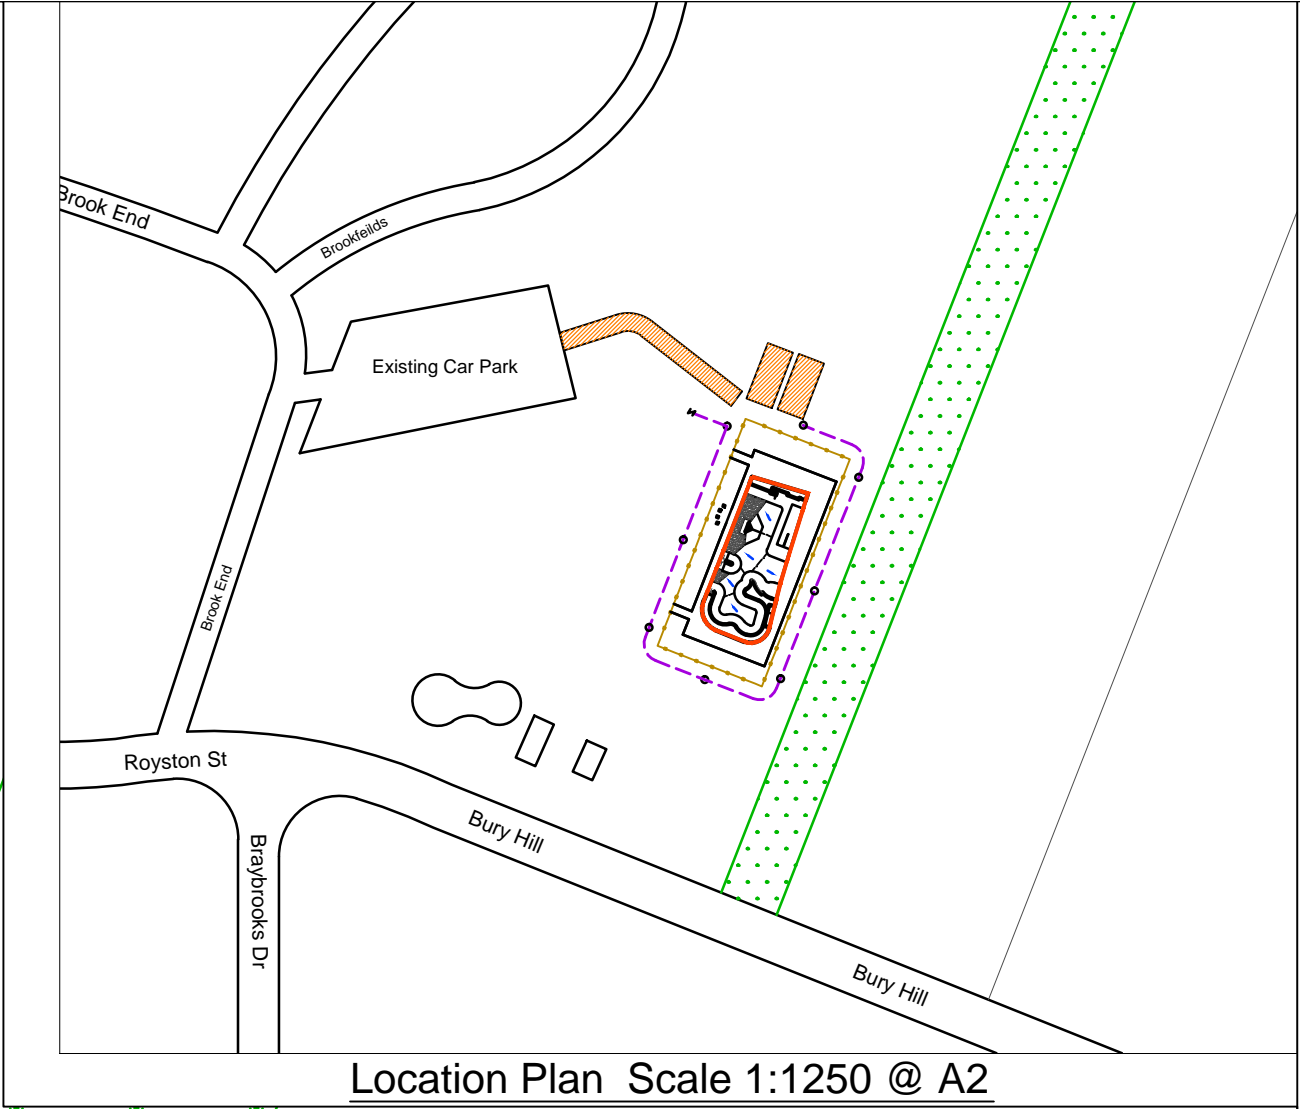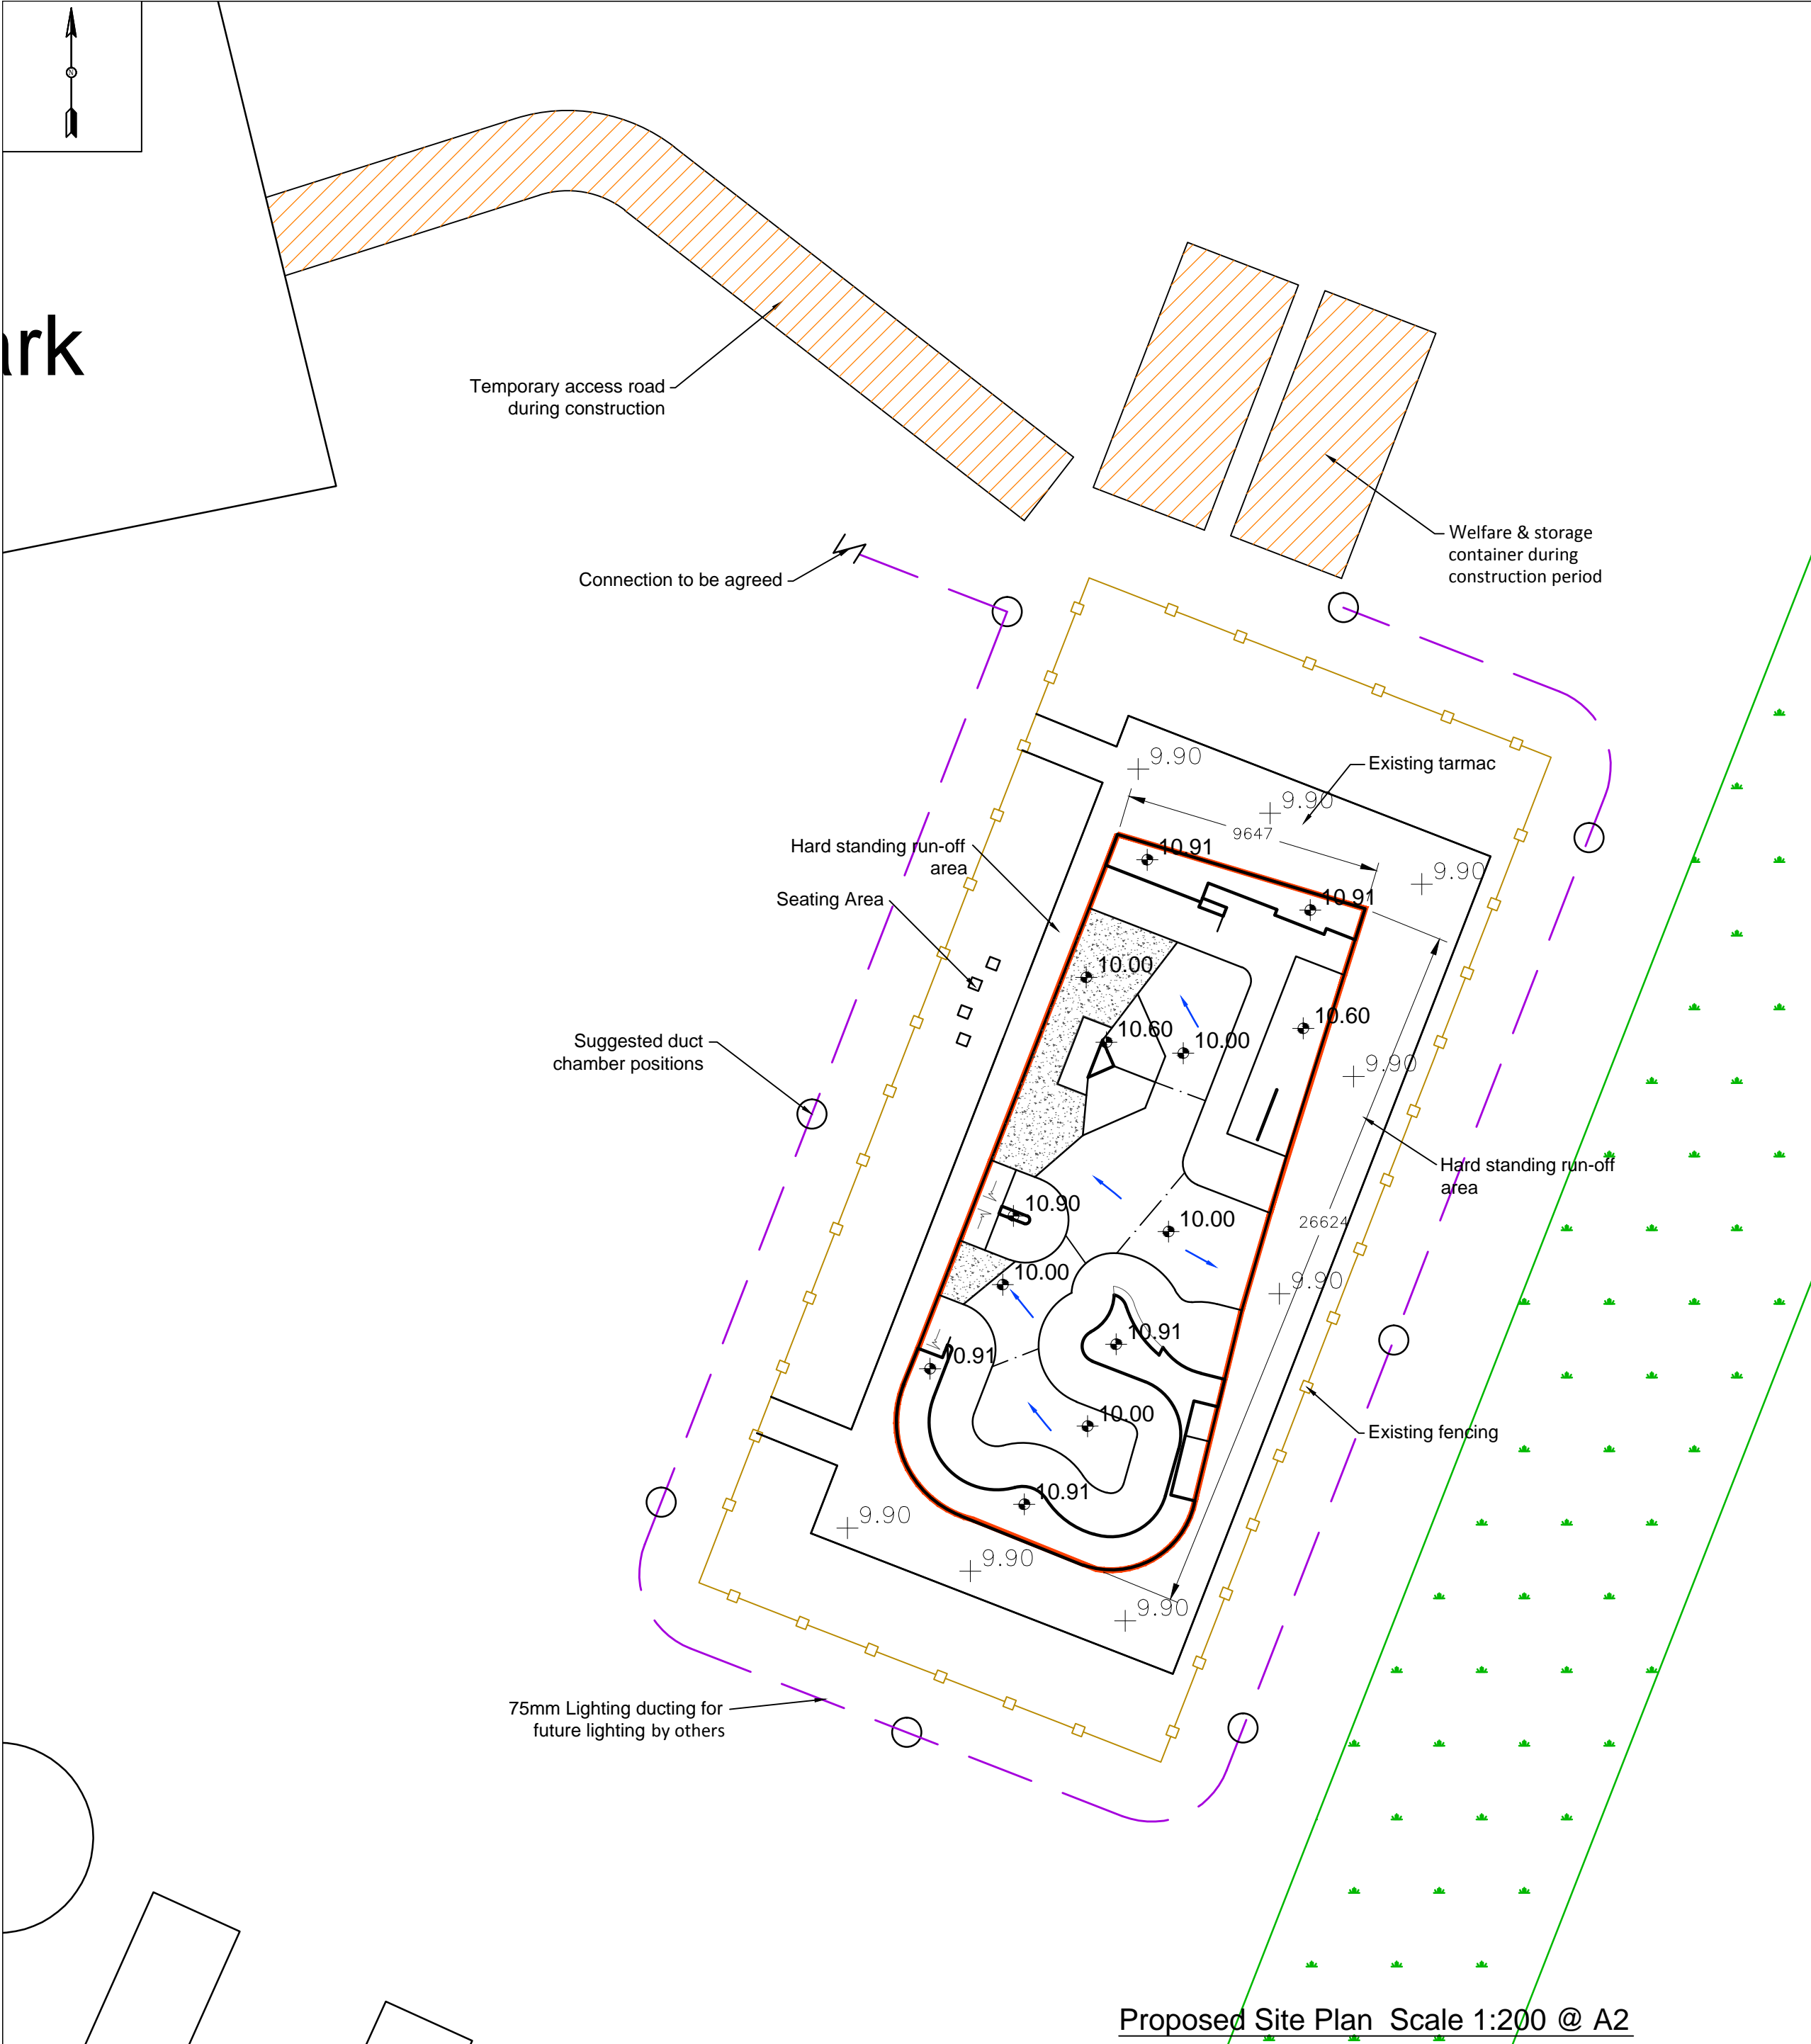

**Legend**

- New concrete Skatepark extent
- Drainage via slab fall. Pending site investigation
- 75mm Lighting ducting for future lighting by others
- Buff coloured beginner area
- Trees & vegetation
- Areas of soft landscaping to be reinstated
- Proposed finished slab level

**Notes**

- All dimensions are in millimetres unless otherwise stated.
- Existing ground levels (egl) are approximate and pending site survey. 9.90egl assumed.
- Finished slab levels (fsl) are based upon approximate existing ground levels. Pending site survey.
- All calculations and specifications are pending site survey.

Rev	Note	Date
-----	------	------

Project  
Henry Smith Playing Field  
Skatepark

Site Address  
Henry Smith Playing Field  
Brook End, Potton  
Bedfordshire, SG19 2QS

Client  
Potton Town Council



Canvas Spaces Limited  
12 Dowry Square  
Bristol  
BS21 7RG  
+44 (0)117 373 0818  
www.canvasspaces.co.uk  
info@canvasspaces.co.uk


Canvas Spaces Limited. Registered no. 8723592  
All content © Canvas Spaces

Title  
Proposed Site  
Plan

Scale As Shown		Size A2	
Date	Drm	Ckd	Sgd
26/01/17	DW	-	-

Status  
TENDER

Drawing no. 147-P401	Rev -
-------------------------	----------

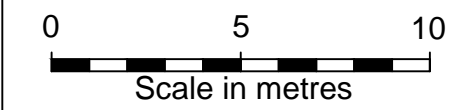

Proposed Site Plan Scale 1:200 @ A2