

NOTES

- 1) All temporary traffic management shall be in accordance with Chapter 8 Part 1 Design (2009): Part 2 Operations (2009): Part 3 Update (2020).
- 2) All temporary traffic management shall be in accordance with the Traffic Signs Regulations and General Directions 2016.
- 3) All temporary traffic management shall conform to the Safety at Streetworks and Road Works ACOP 2013.
- 4) All temporary traffic management signs should be located 450mm minimum from the kerb face.
- 5) All temporary traffic management sign locations are indicative and are subject to on site approval from the supervisor.



Site Address:

Sutton Road,
Potton,
SG19 2DU
AW1621 58740863 100170277

Client:

anglianwater

Site Contact:

CPH Contact:

West Hyde Office

Date of works:

T.B.A

Date drawn:

29/03/2021

Drawn by:

RF

Drawing Requested By:

Mandy Sippins

KEY

- Diversion Route
- 750 Road Cones
- Sign
- Temporary Pedestrian Crossing
- Temporary Traffic Signals
- Works Area
- Safety Zones
- Bus Stop To Be Suspended
- Stop & Go
- Van
- No Parking Cone
- Signalised Junction and or Push Button Crossing
- Pedestrian Barrier


ROAD CLOSURE / DIVERSION
Stage 2

SET-UP TO BE IN ACCORDANCE WITH THE NRSWA SAFETY AT STREET WORKS CODE

Drawing number:
RF/2616

NOTES

- 1) All temporary traffic management shall be in accordance with Chapter 6 Part 1 Design (2009): Part 2 Operations (2009): Part 3 Update (2020).
- 2) All temporary traffic management shall be in accordance with the Traffic Signs Regulations and General Directions 2016.
- 3) All temporary traffic management shall conform to the Safety at Streetworks and Road Works ACOP 2013.
- 4) All temporary traffic management signs should be located 450mm minimum from the kerb face.
- 5) All temporary traffic management sign locations are indicative and are subject to on site approval from the supervisor.

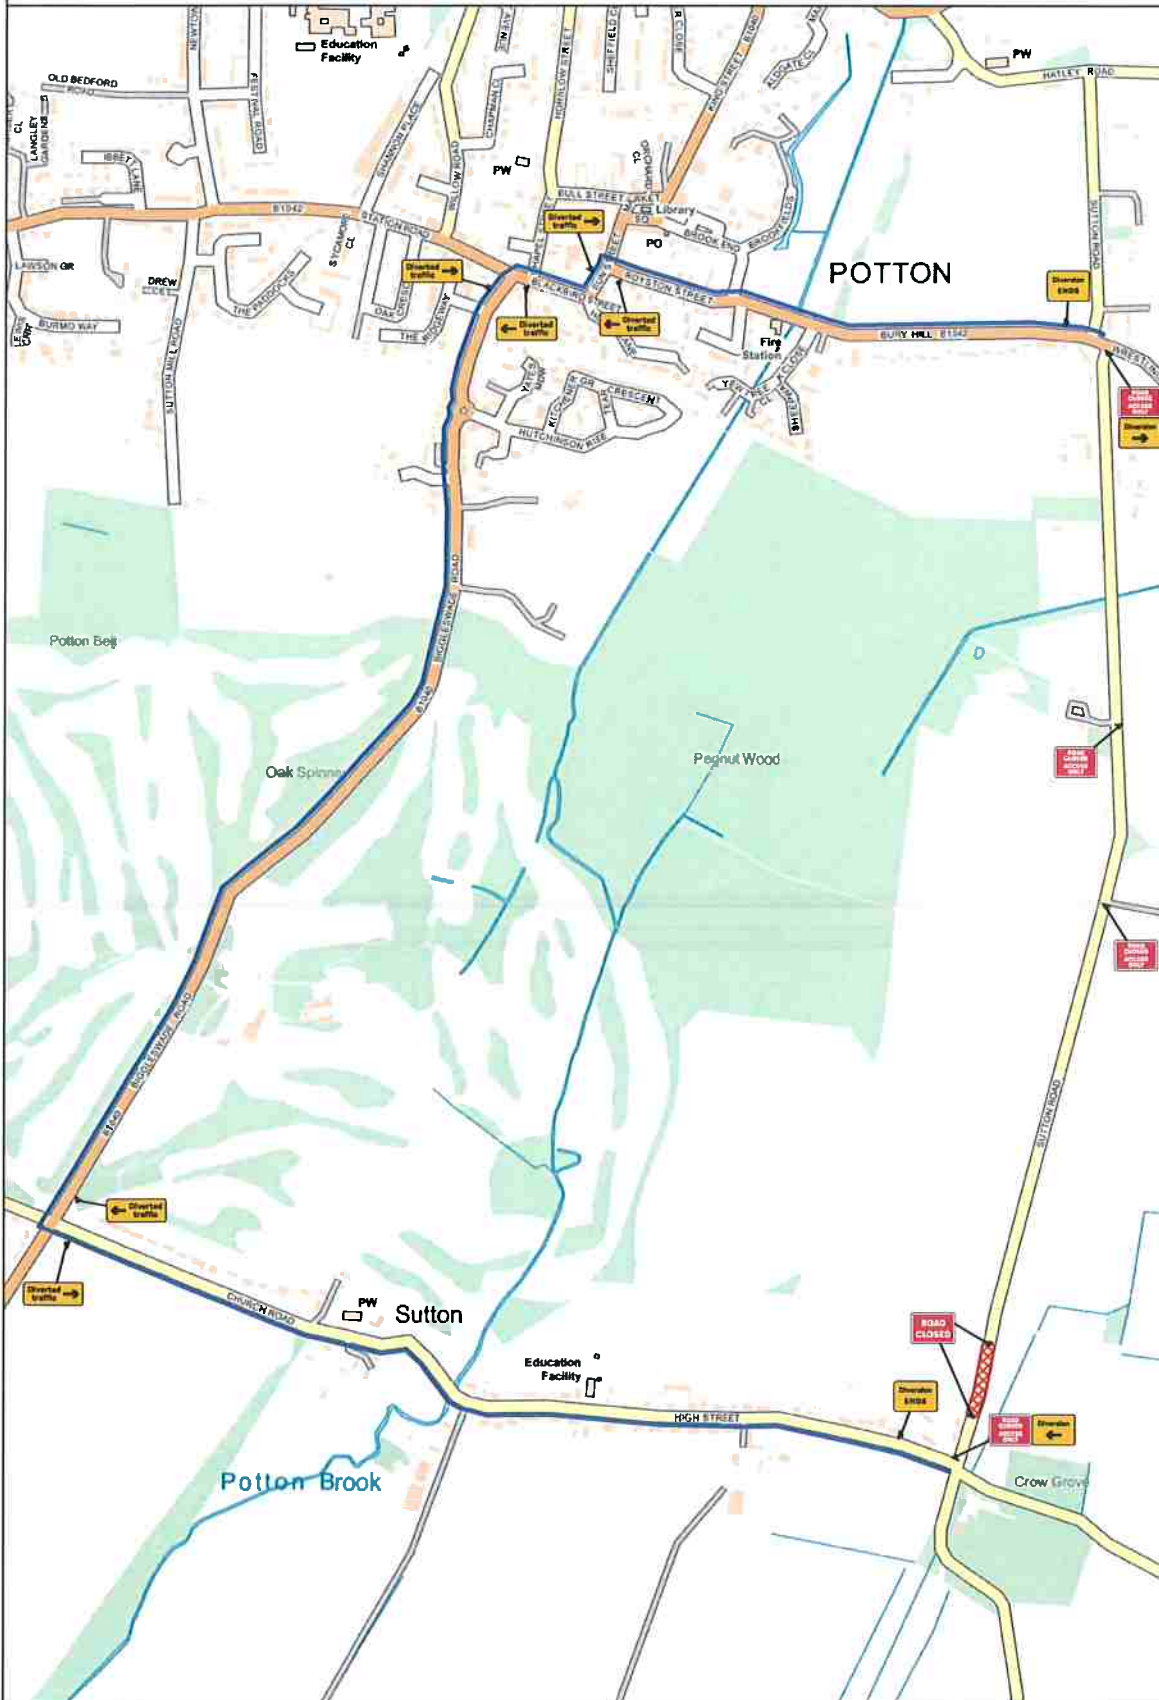

Site Address:

Sutton Road,
Potton,
SG19 2DU
AW1621 58740863 100170277

Client:

anglianwater

Site Contact:

CPH Contact:

West Hyde Office

Date of works:

T.B.A

Date drawn:

29/03/2021

Drawn by:

RF

Drawing Requested By:

Mandy Sippins

KEY

- Diversion Route
- 750 Road Cones
- ⊙ Sign
- ⬆ Temporary Pedestrian Crossing
- ⬆ Temporary Traffic Signals
- ▤ Works Area
- ▤ Safety Zones
- Bus Stop To Be Suspended
- ⊕ Stop & Go
- 🚐 Van
- No Parking Cone
- ⬆ Signalled Junction and or Push Button Crossing
- ⬆ Pedestrian Barrier


ROAD CLOSURE / DIVERSION
Stage 3

SET-UP TO BE IN ACCORDANCE WITH THE NRSWA SAFETY AT STREET WORKS CODE

Drawing number:
RF/2617

NOTES

- 1) All temporary traffic management shall be in accordance with Chapter 6 Part 1 Design (2009), Part 2 Operations (2009), Part 3 Update (2020).
- 2) All temporary traffic management shall be in accordance with the Traffic Signs Regulations and General Directions 2016.
- 3) All temporary traffic management shall conform to the Safety at Streetworks and Road Works AGOP 2013.
- 4) All temporary traffic management signs should be located 450mm minimum from the kerb face.
- 5) All temporary traffic management sign locations are indicative and are subject to on site approval from the Supervisor.

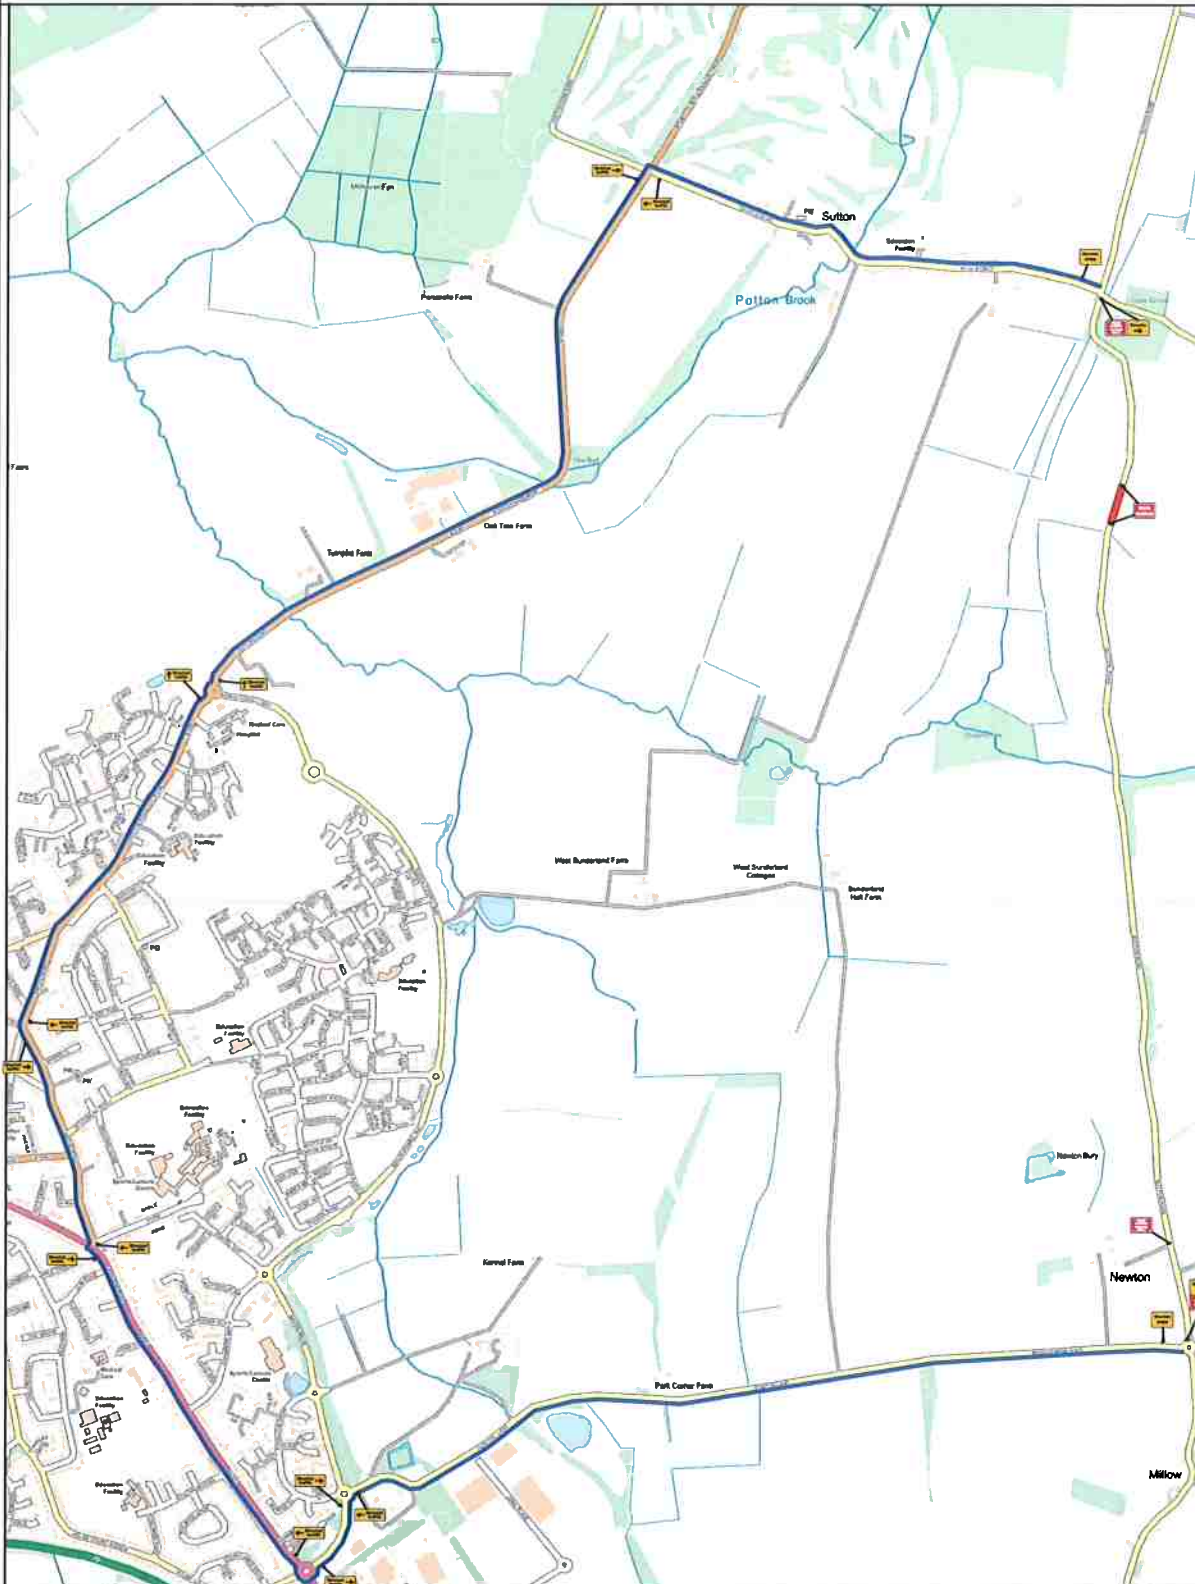

Site Address:

Sutton Road,
Potton,
SG19 2DU
AW1621 58740833 100170277

Client:

anglianwater

Site Contact:

CPH Contact:

West Hyde Office

Date of works:

T.B.A

Date drawn:

29/03/2021

Drawn by:

RF

Drawing Requested By:

Mandy Sippins

KEY

- Diversion Route
- 750 Road Cones
- Sign
- Temporary Pedestrian Crossing
- Temporary Traffic Signals
- Works Area
- Safety Zones
- Bus Stop To Be Suspended
- ⊕ Stop & Go
- 🚐 Van
- No Parking Cone
- 🚦 Signalised Junction and or Push Button Crossing
- Pedestrian Barrier

ROAD CLOSURE / DIVERSION
Stage 4

SET-UP TO BE IN ACCORDANCE WITH THE NRSWA SAFETY AT STREET WORKS CODE

Drawing number:
RF/2618