


King Street, Potton – Waiting Restriction Proposal

Plan 1

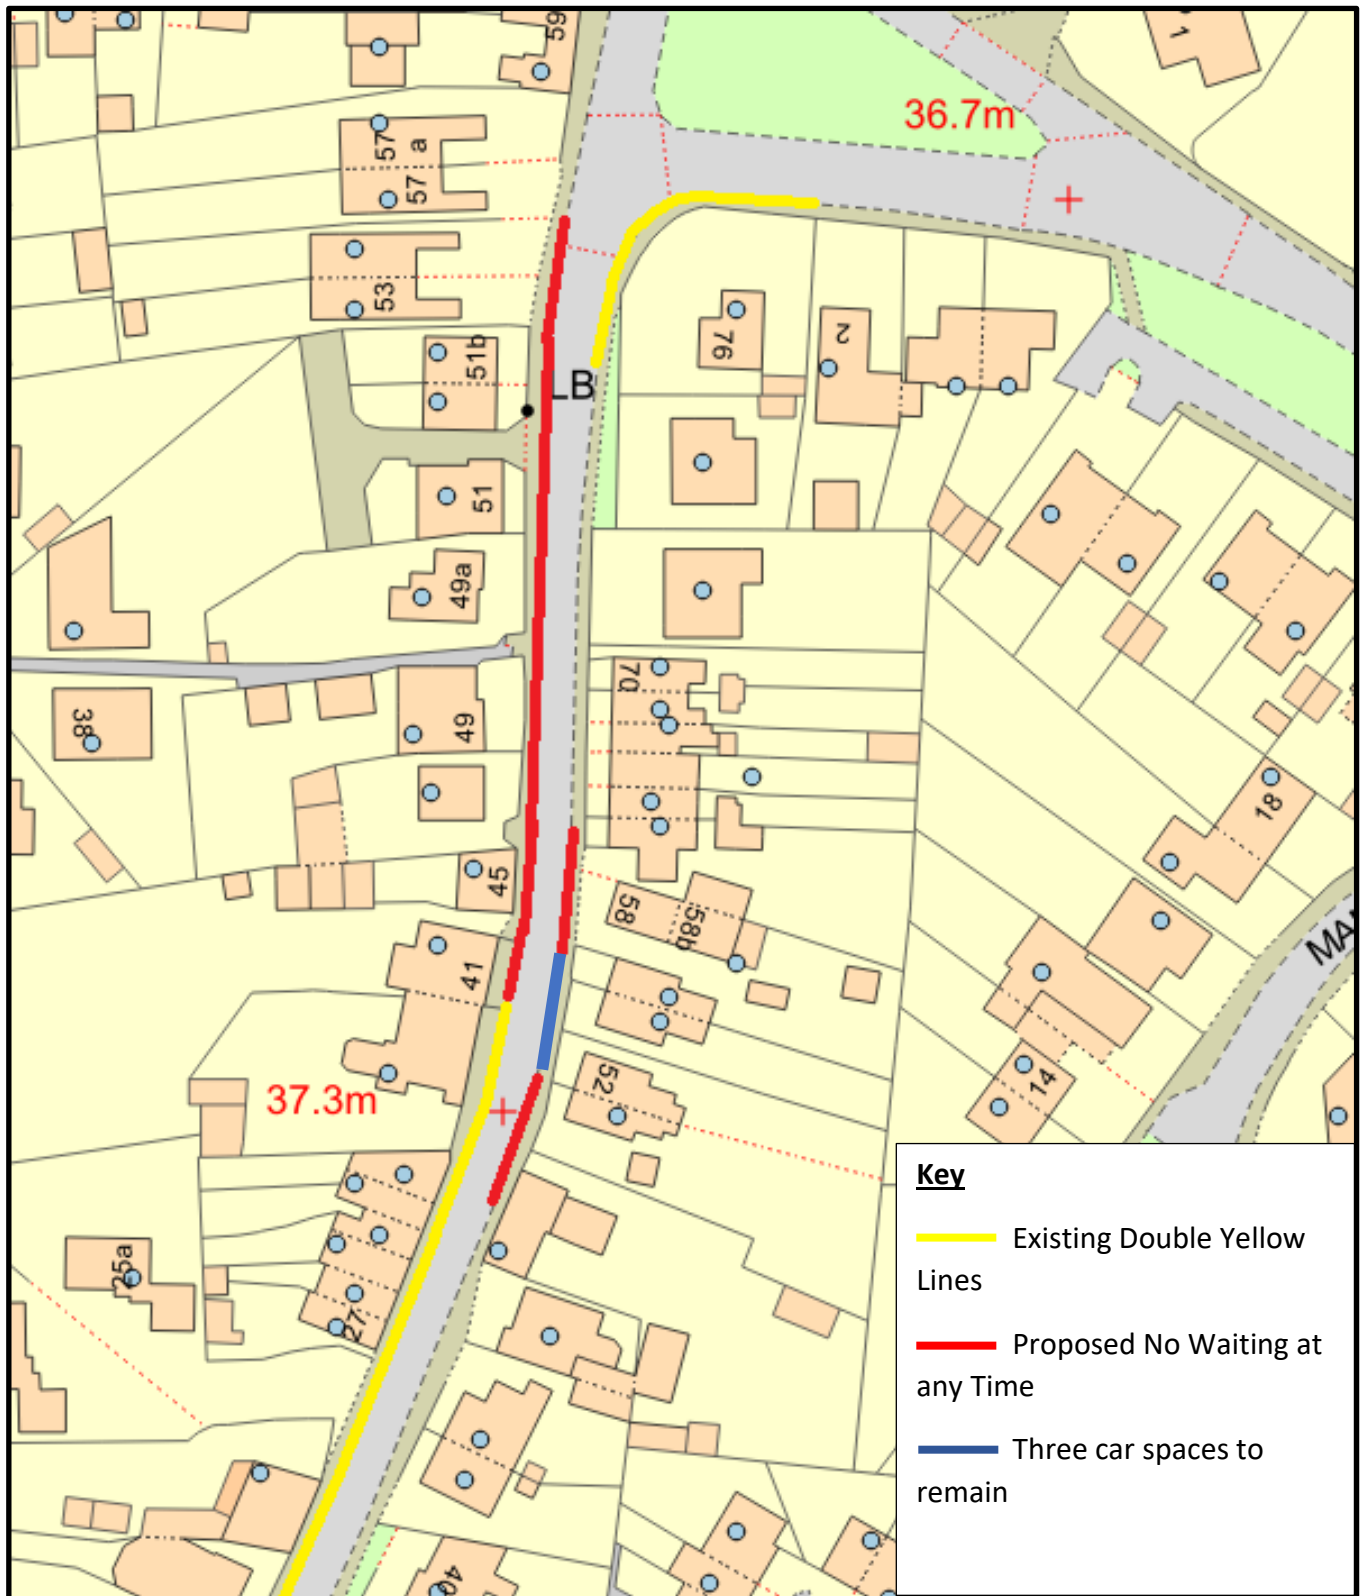

Proposed No Waiting restrictions on the west side of the road are intended to ensure parking only takes place on one side of the road.

Proposed No Waiting restrictions on the east side of the road are intended to ensure a passing place which should improve visibility and remove conflict.