



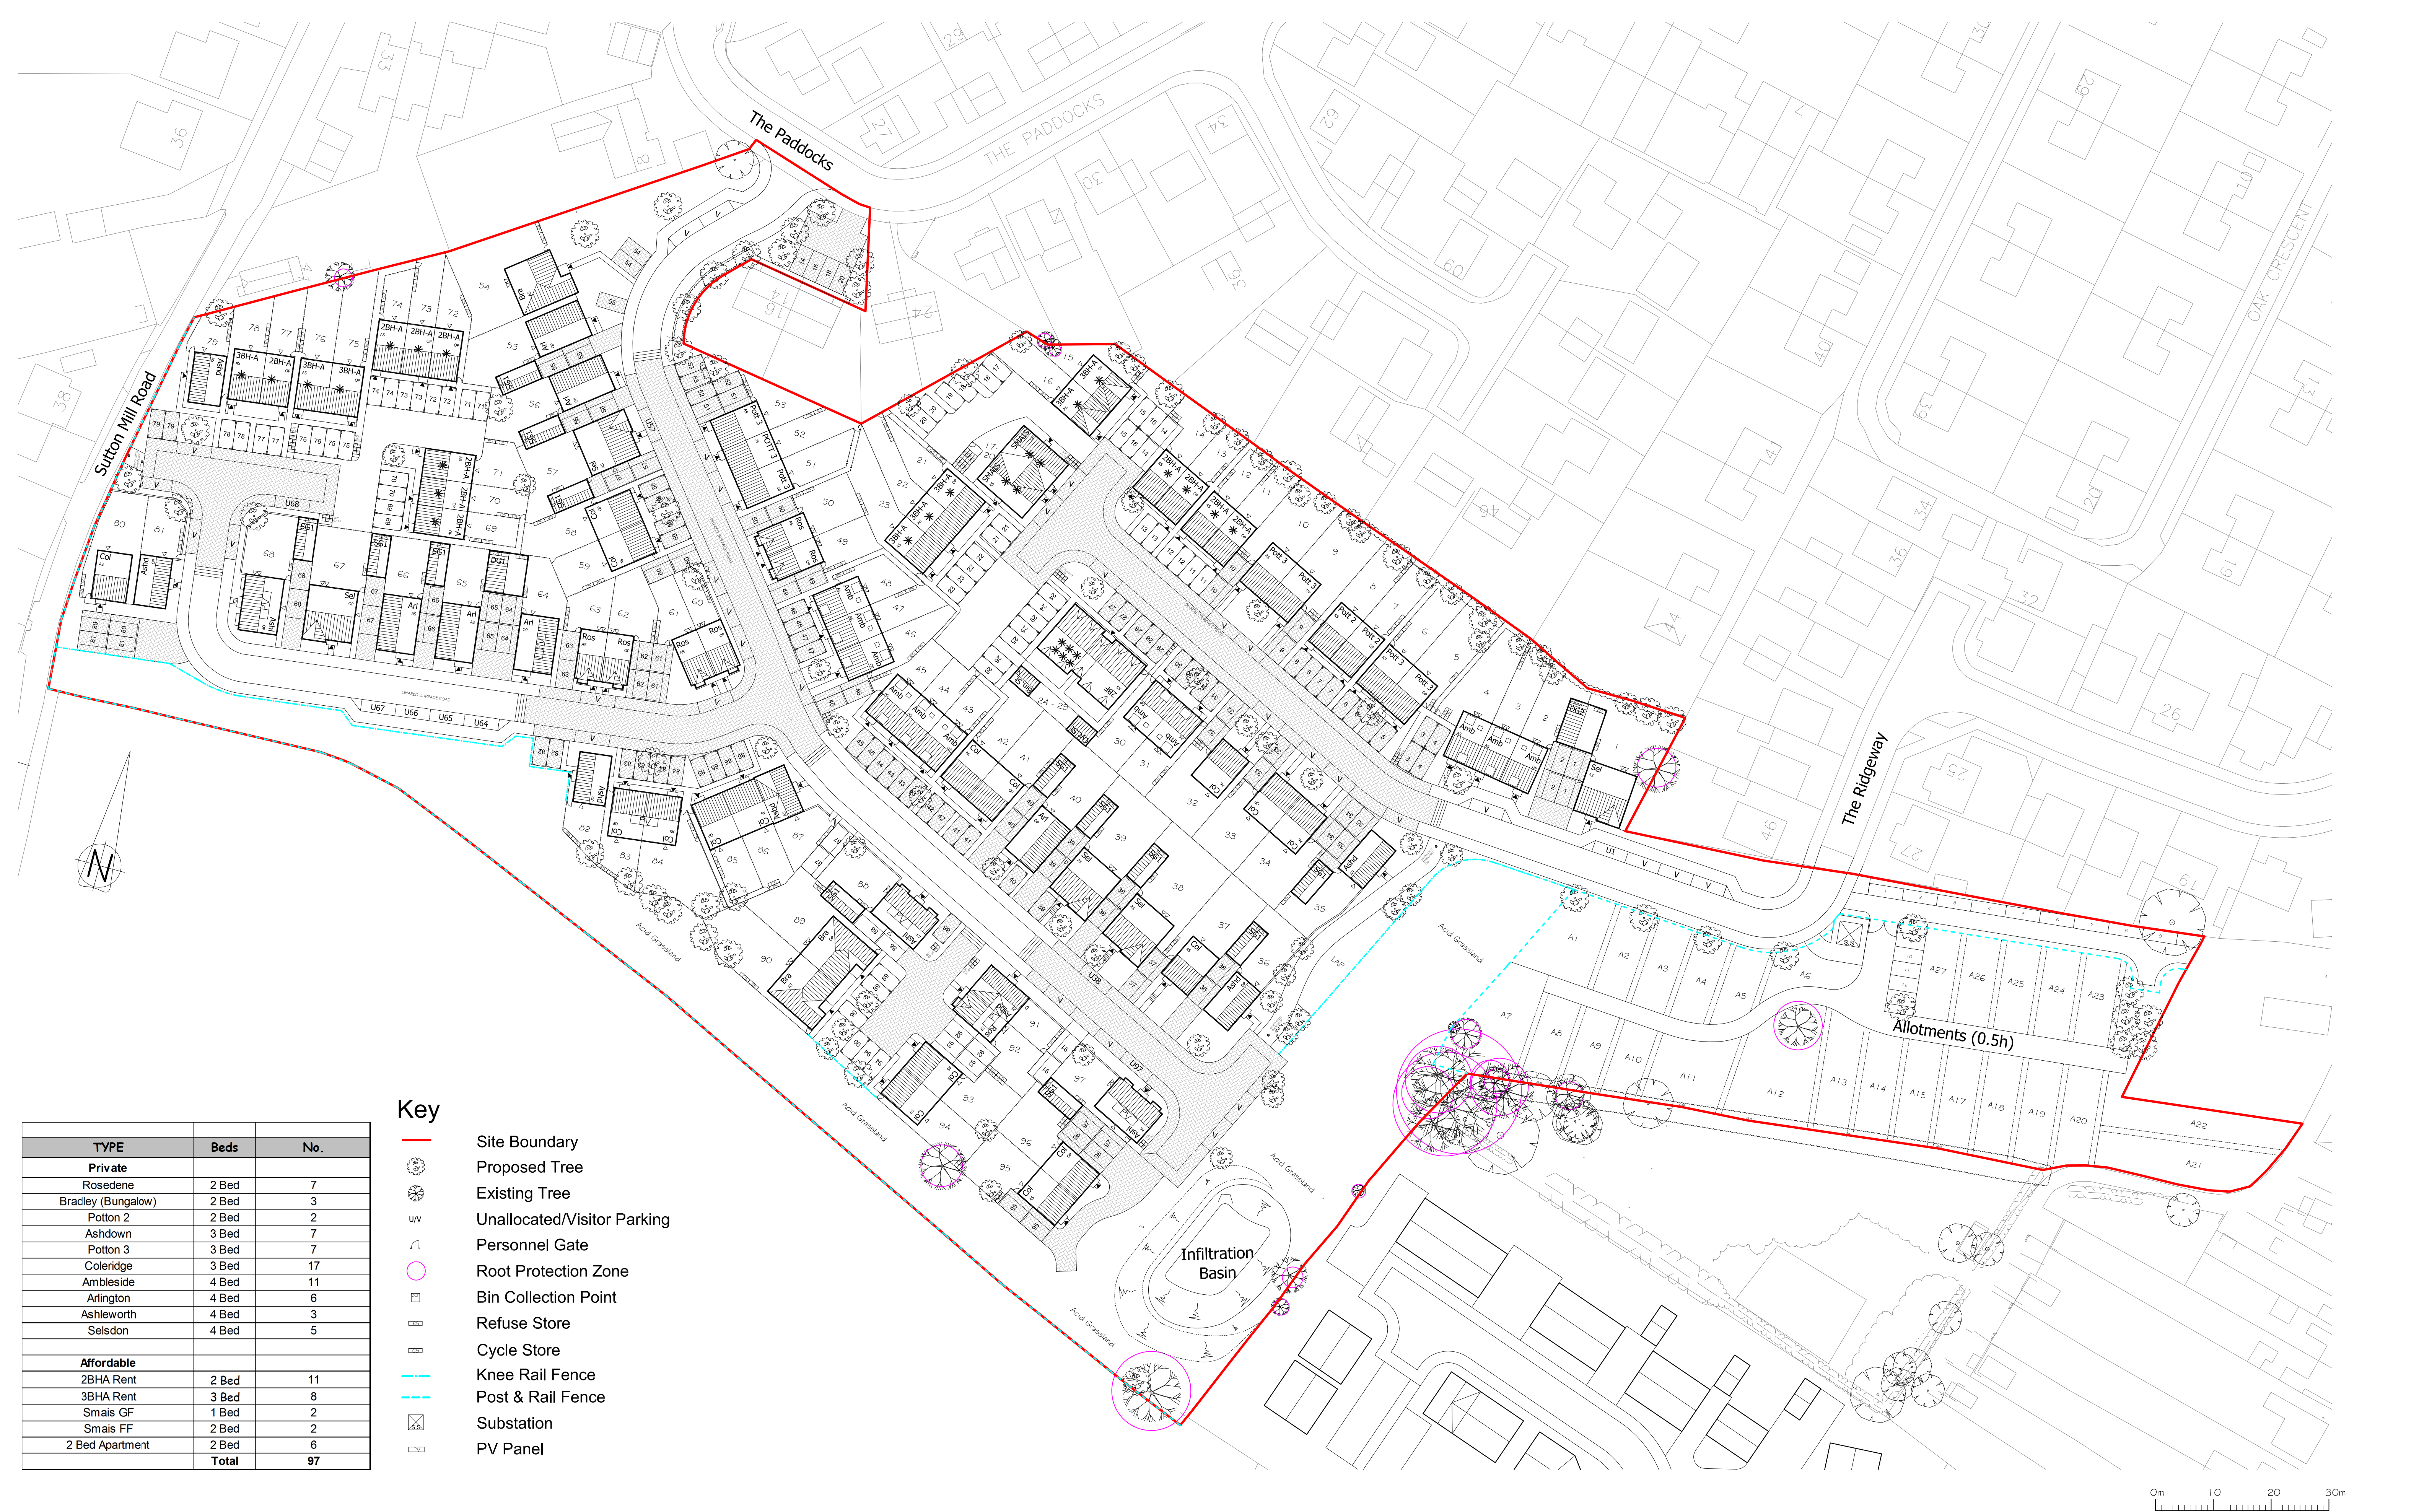

Key

- Site Boundary
- Proposed Tree
- Existing Tree
- Unallocated/Visitor Parking
- Personnel Gate
- Root Protection Zone
- Bin Collection Point
- Refuse Store
- Cycle Store
- Knee Rail Fence
- Post & Rail Fence
- Substation
- PV Panel

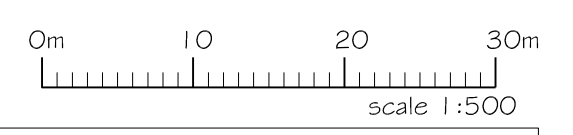

TYPE	Beds	No.
Private		
Rosedene	2 Bed	7
Bradley (Bungalow)	2 Bed	3
Potton 2	2 Bed	2
Ashdown	3 Bed	7
Potton 3	3 Bed	7
Coleridge	3 Bed	17
Ambleside	4 Bed	11
Arlington	4 Bed	6
Ashleworth	4 Bed	3
Selsdon	4 Bed	5
Affordable		
2BHA Rent	2 Bed	11
3BHA Rent	3 Bed	8
Smais GF	1 Bed	2
Smais FF	2 Bed	2
2 Bed Apartment	2 Bed	6
Total		97



THIS DRAWING IS THE PROPERTY OF RDC LTD AND MUST NOT BE COPIED OR USED BY ANY PERSON WITHOUT THE WRITTEN APPROVAL OF RDC LTD

Project:
**The Paddocks
Potton**



Drawing:
Planning Layout

Scale:
1:500@A1

Drawing No:
RDC1100-101

Revision:
-

Date:
03.11.20

Drawn By:
MA

Checked By:
SC

Cad Ref:
S:\CORPORATE CLIENTS\RDC1100 The Paddocks_Potton\Planning

Rev. No.	Date	Amendment	Initial
A	05.02.21	Planner comments	
B	04.03.21	Planner comments	
C	20.04.21	Planner comments	
D	07.05.21	Planner comments	
E	18.05.21	Highway comments	